


General:

1. All Dimensions are in millimeters.
2. Do not scale from this drawing.
3. Any discrepancies in this drawing must be reported immediately to the Architect
4. The Contractor must check ALL dimensions on site.


Notes:

MATERIAL NOTES:


- 01 High level worktop and projected front side
2x 20mm MDF sandwiched with
scratch-resistant Lacquered gloss finish. Colour
- RAL 1004 Golden Yellow
- 02 25x45mm s/w capping frame and 50x10mm
MDF square edge architraves matt painted RAL
9006 white aluminium
- 03 Full height Frameless glass screen system -
Avon Armor or similar and equally approved.
Refer to manufacturers specification and details.
Text: Acid etched or sandblasted text (Arial /
400points).
- 04 Lower front side
50x70mm s/w stud frame with 15mm MDF with
scratch-resistant Lacquered matt finish to both
sides. Colour - RAL 9018 Papyrus white
- 05 Lower level worktop for wheelchair users and
staff
2x20mm MDF with scratch-resistant Lacquered
matt finish to both sides. Colour - RAL 9021
Black Grey

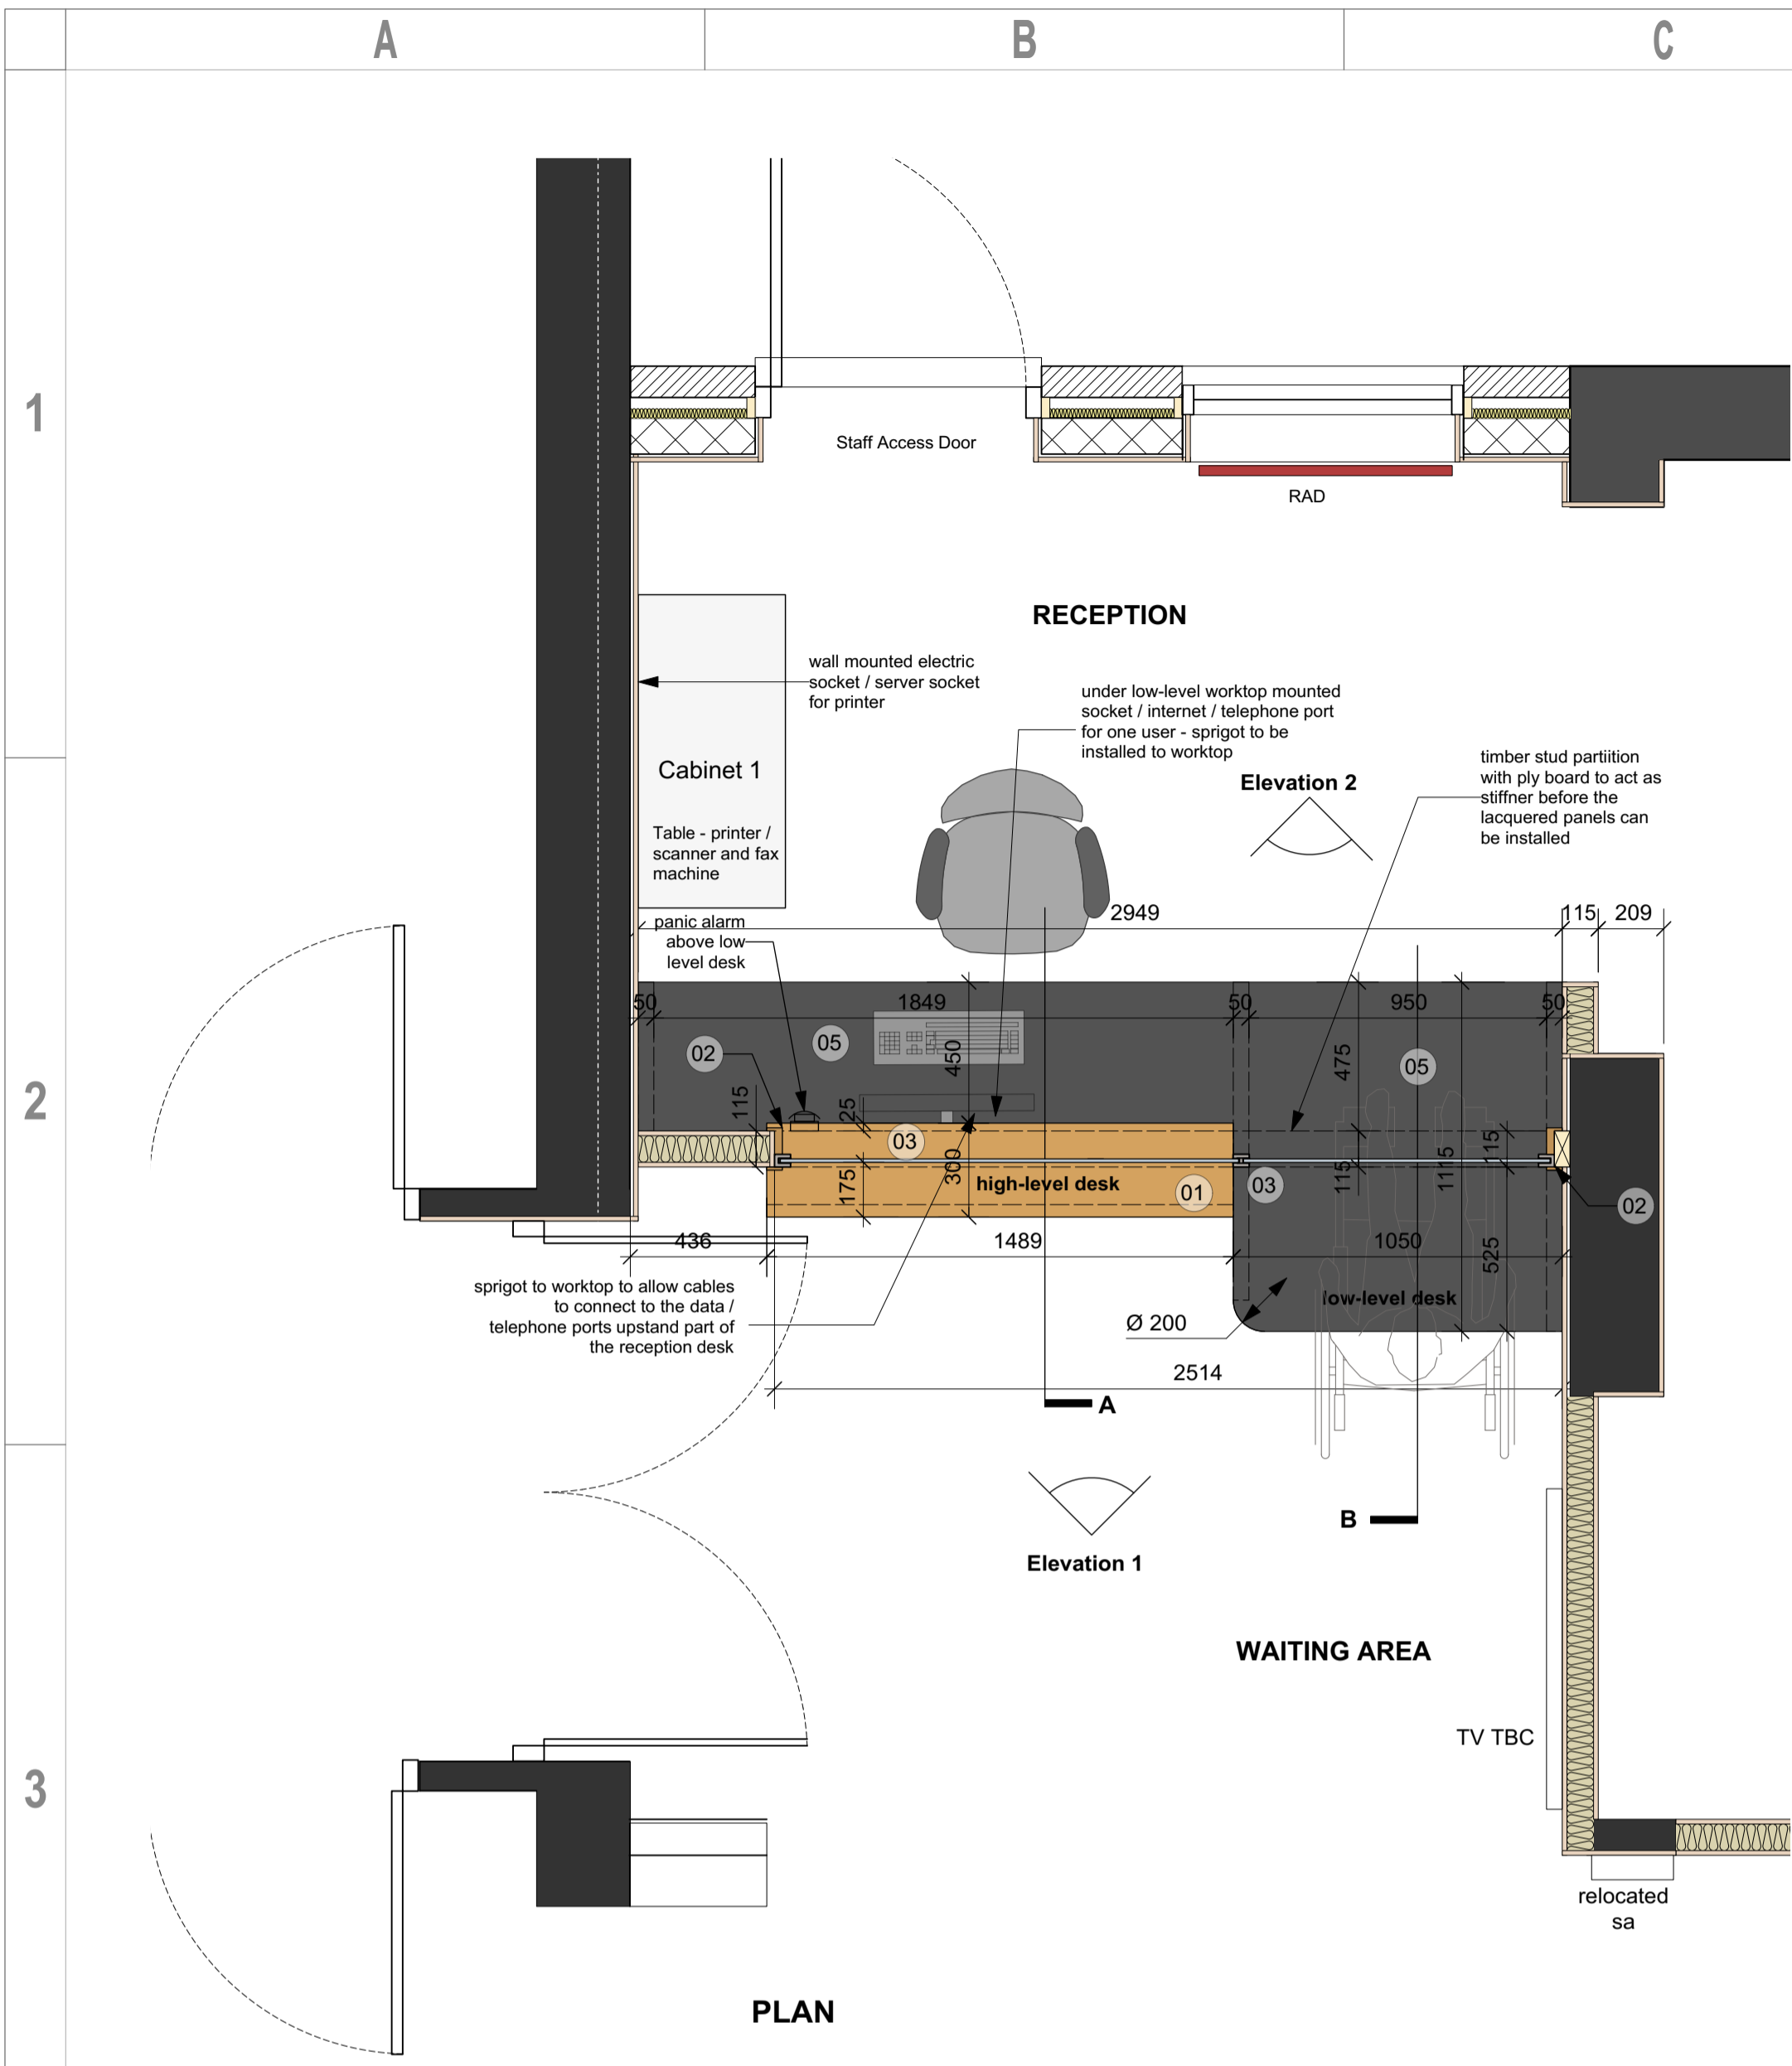


PLAN

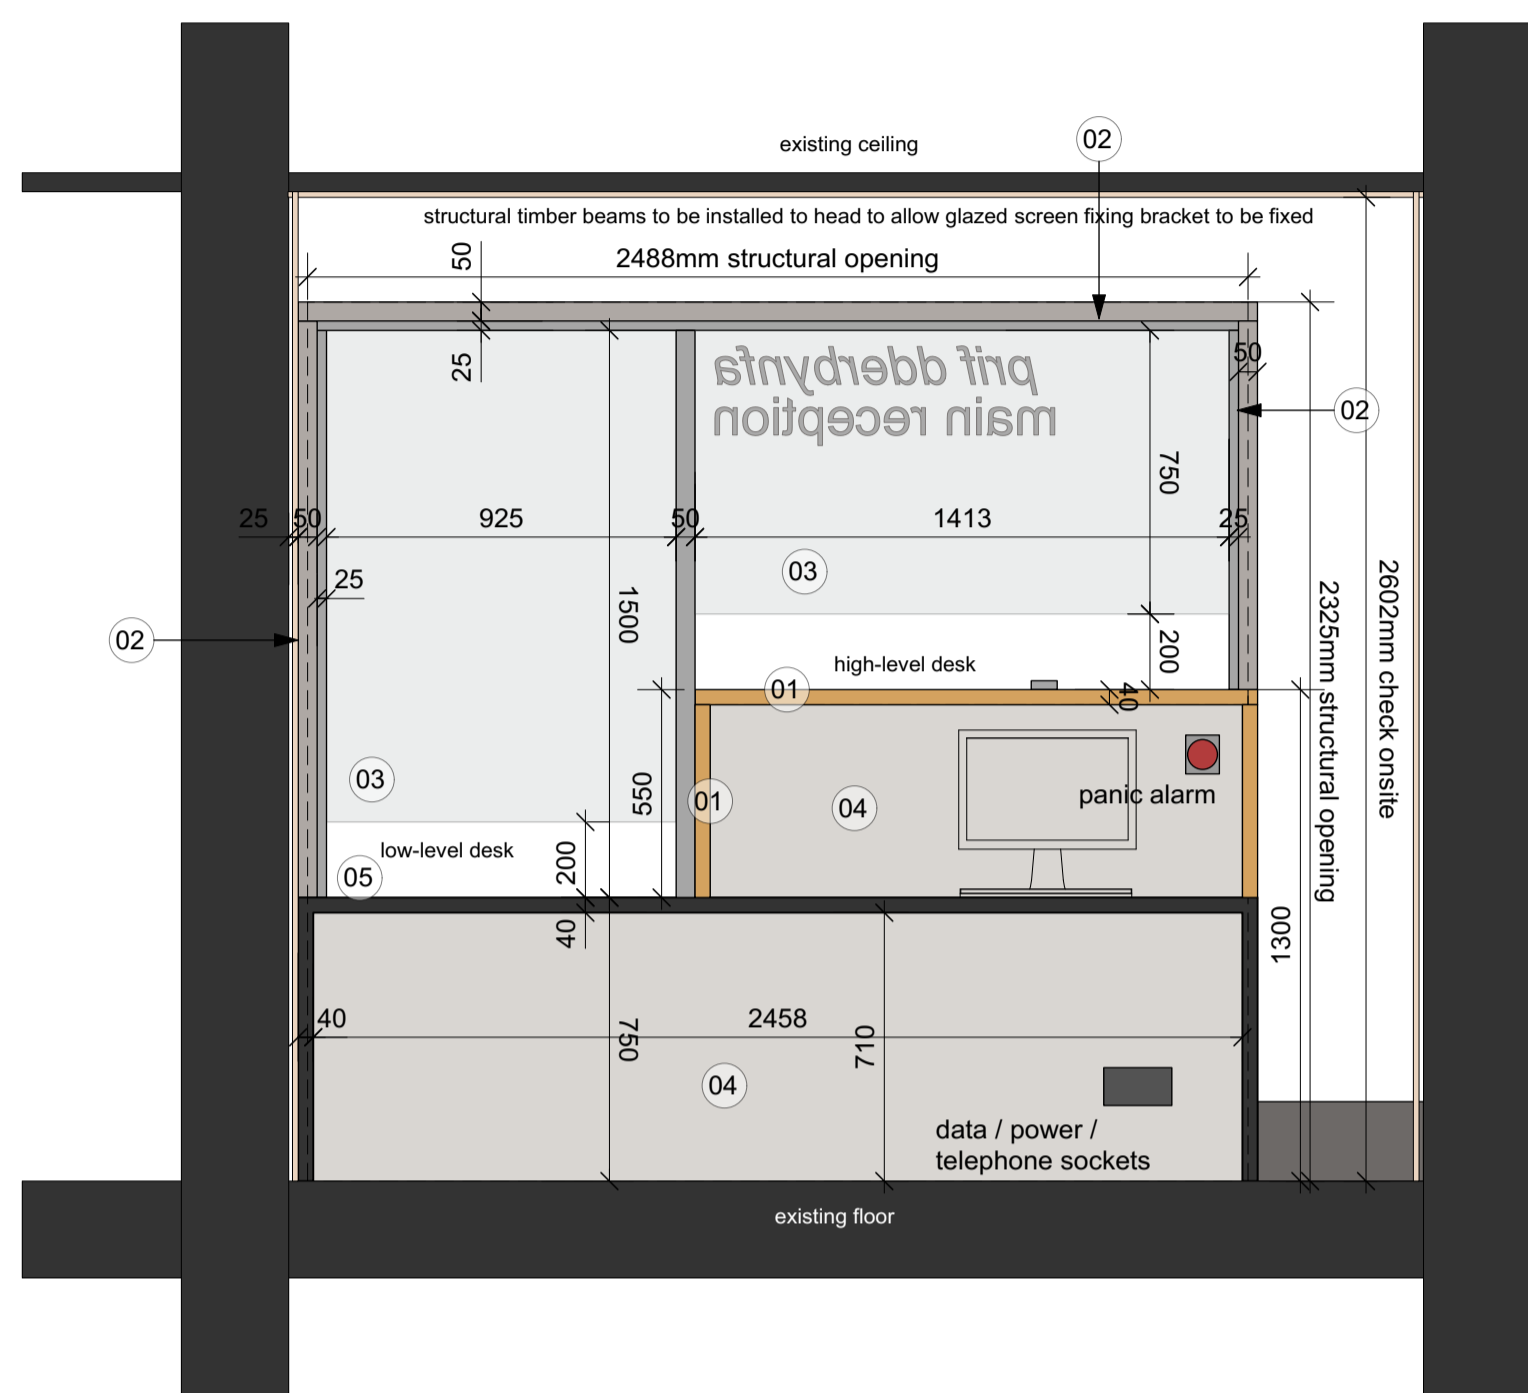


REAR ELEVATION

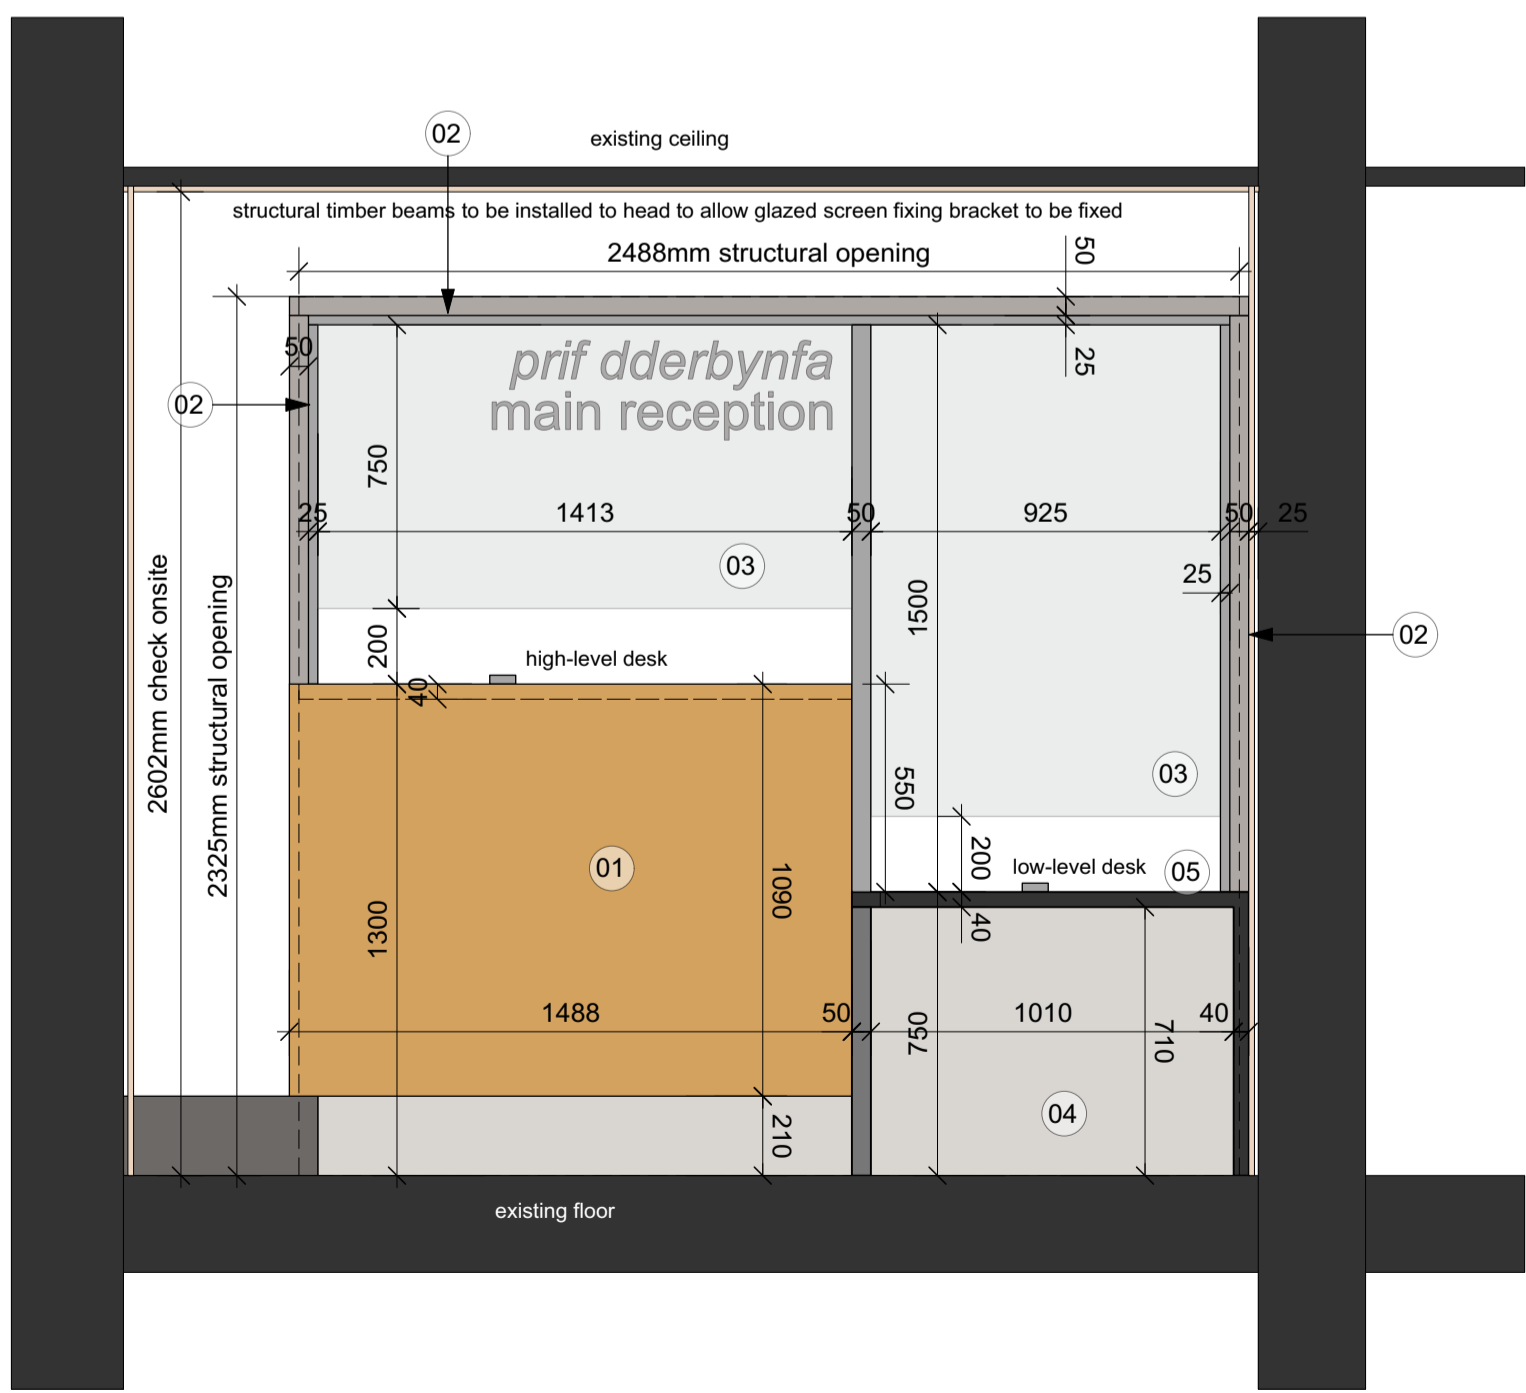

FRONT ELEVATION

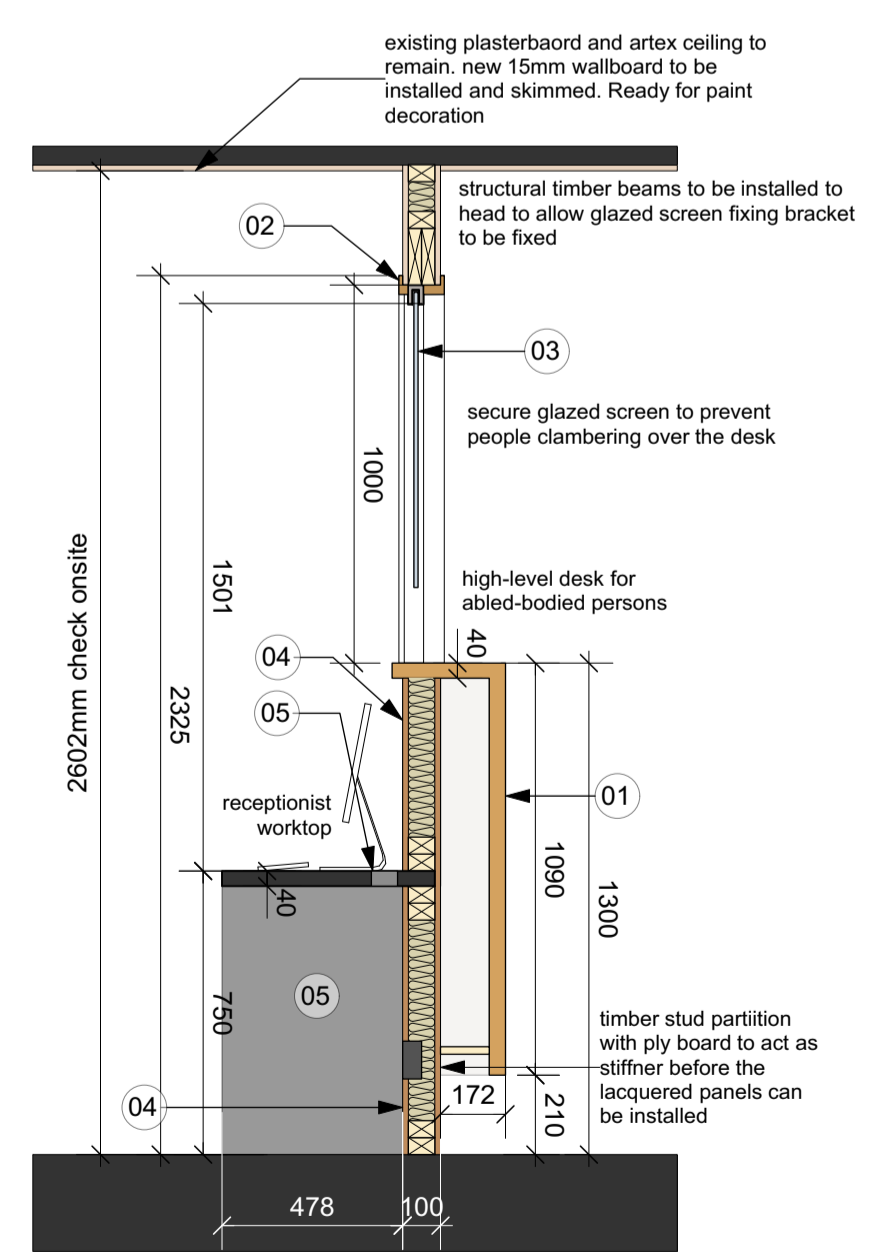

SECTION A-A

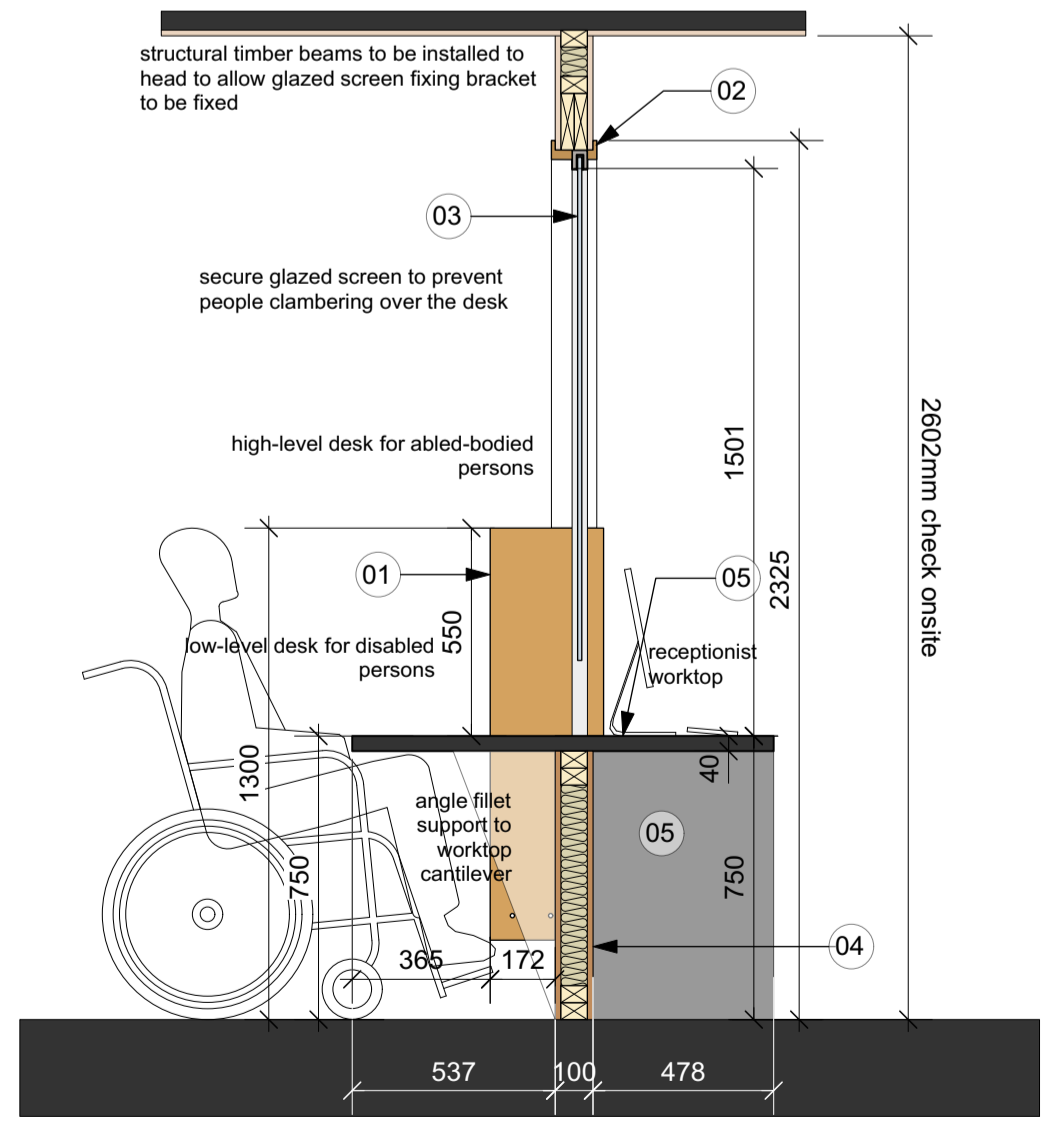

SECTION B-B

Rev - - -

Revisions:



Client: **Bridgend Town Council**

Project: **Proposed Bridgend Town Hall
Ty'r Ardd Building, Sunnyside Road
Bridgend CF31 4AR**

Drawing Title: **Stage 3 - Developed Design
Proposed Reception Desk**

Drawn	Checked	Date	Drawing No.	Rev	Scale(s)
dik		09/2021	21-105-D-12		1:20@A1