

FINISHES KEY:

FLOOR FINISHES:

- F1:** Offices - Paragon Workspace Loop - Colour TBC
- F2:** Council Chamber - Paragon Vital - Colour TBC
- F3:** Entrance Matting - Heckmondwike Battleship / Hippo
- F4:** Community Rooms - Polyflor Expona Commercial Wood PUR- Colour TBC
- F5:** Kitchen / Store - Polyflor Palettone PUR - Colour TBC
- F6:** Circulation- Polyflor Expona Commercial Wood PUR - Colour TBC

CEILING FINISHES:

- C1:** Existing flat ceilings are to be cleaned, filled and redecorated with Crown Scrubbable Matt paint - Colour TBC
- C2:** Existing ceilings with artex ripples are to be re-boarded with 15mm gyproc wallboard, taped and skimmed and painted with Crown Scrubbable Matt paint - Colour TBC.


WALL FINISHES

- W1:** Existing plasterboard walls and skirting boards to be cleaned, filled and redecorated with Crown Scrubbable Matt paint - Colour TBC
- W2:** Existing masonry walls and skirting boards to corridors to be cleaned and redecorated with Crown Scrubbable Matt paint - Colour TBC
- W3:** Tile splashback to kitchen unit - 100mm square white ceramic tiles with white grout.
- W4:** Acoustic plasterboard to Council Chamber, skimmed and painted with Crown Scrubbable Matt paint - Colour TBC

General:

1. All Dimensions are in millimeters.
2. Do not scale from this drawing.
3. Any discrepancies in this drawing must be reported immediately to the Architect
4. The Contractor must check ALL dimensions on site.

Notes:

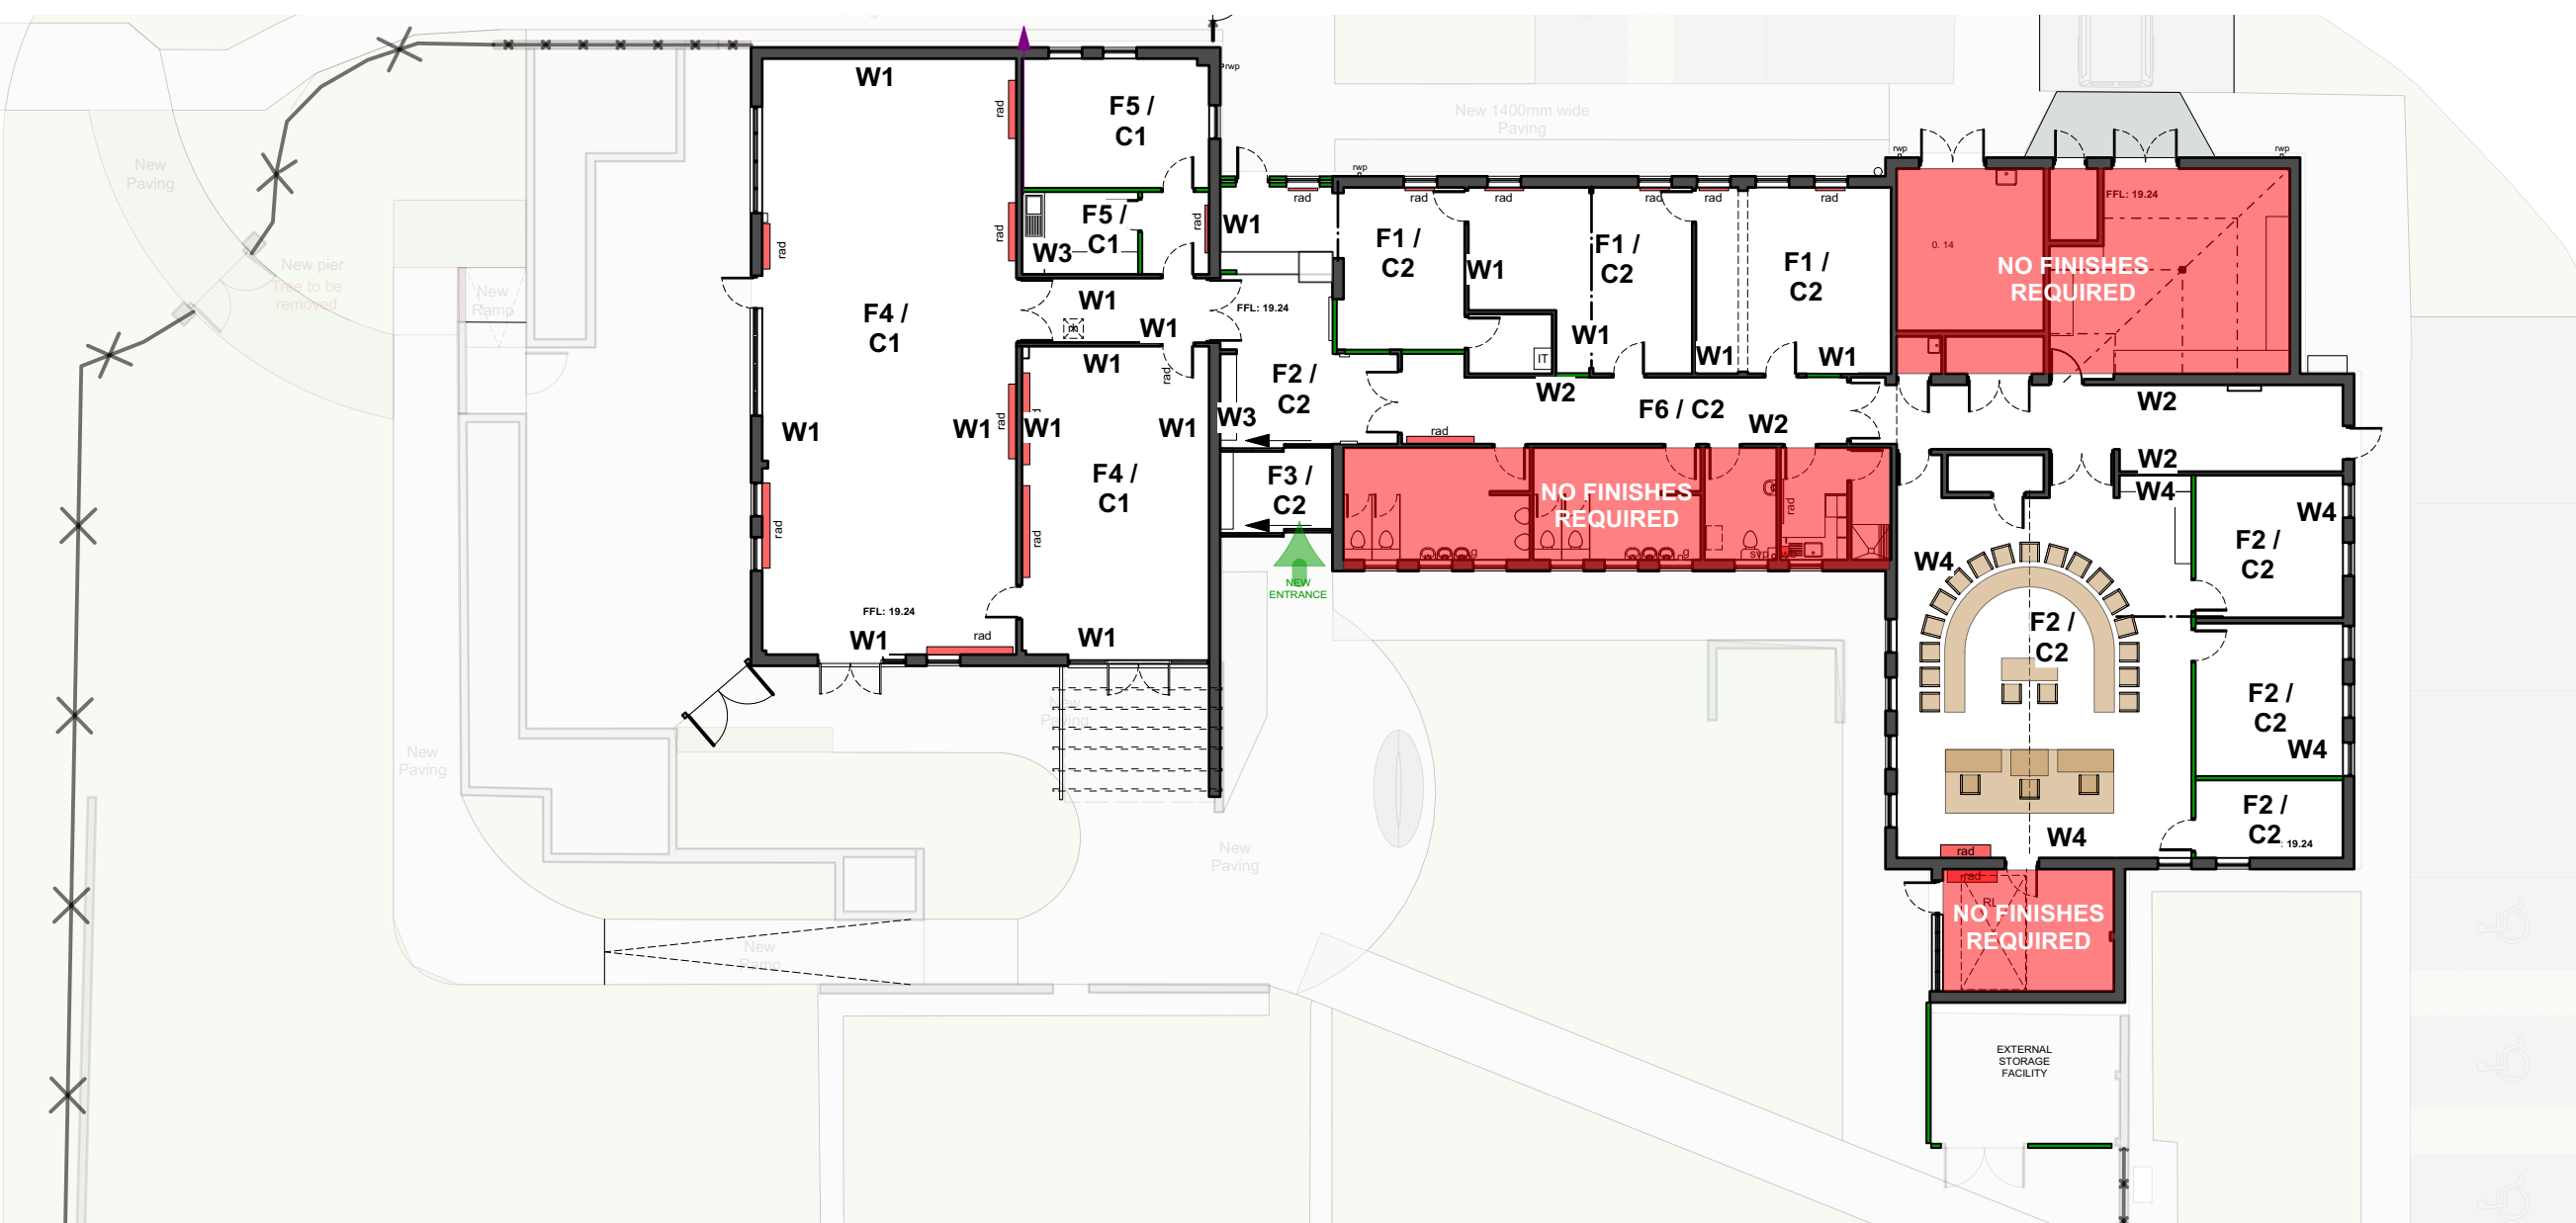

Revisions:

Design Studios
18 Llyn Coch
Broadlands
Bridgend
CF31 5BJ
tel: 07863 561017
em: d.knight@k-architect.co.uk
web: www.k-architects.co.uk

rchitects
sustainability • innovation • design • tectonics

Client: Bridgend Town Council

Project: Proposed Bridgend Town Hall
Ty'r Ardd Building, Sunnyside Road
Bridgend CF31 4AR

Drawing Title:
Stage 3
Proposed Finishes Plan

Drawn	Checked	Date	Drawing No.	Rev	Scale(s)
dik	-	09/2021	21-105-D-11	-	1:200@ A3